




sun deck
upper deck
main deck
lower deck
tank deck
yacht no.4

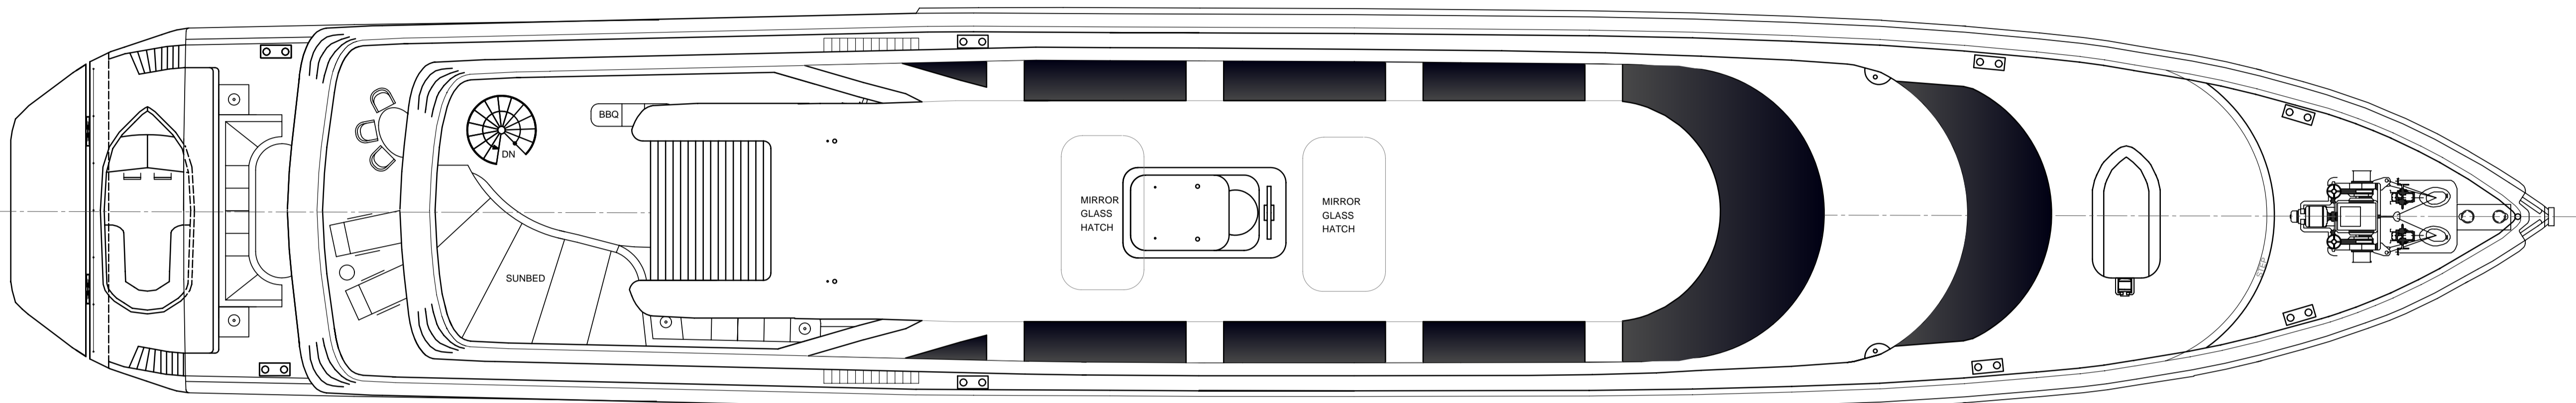


roof

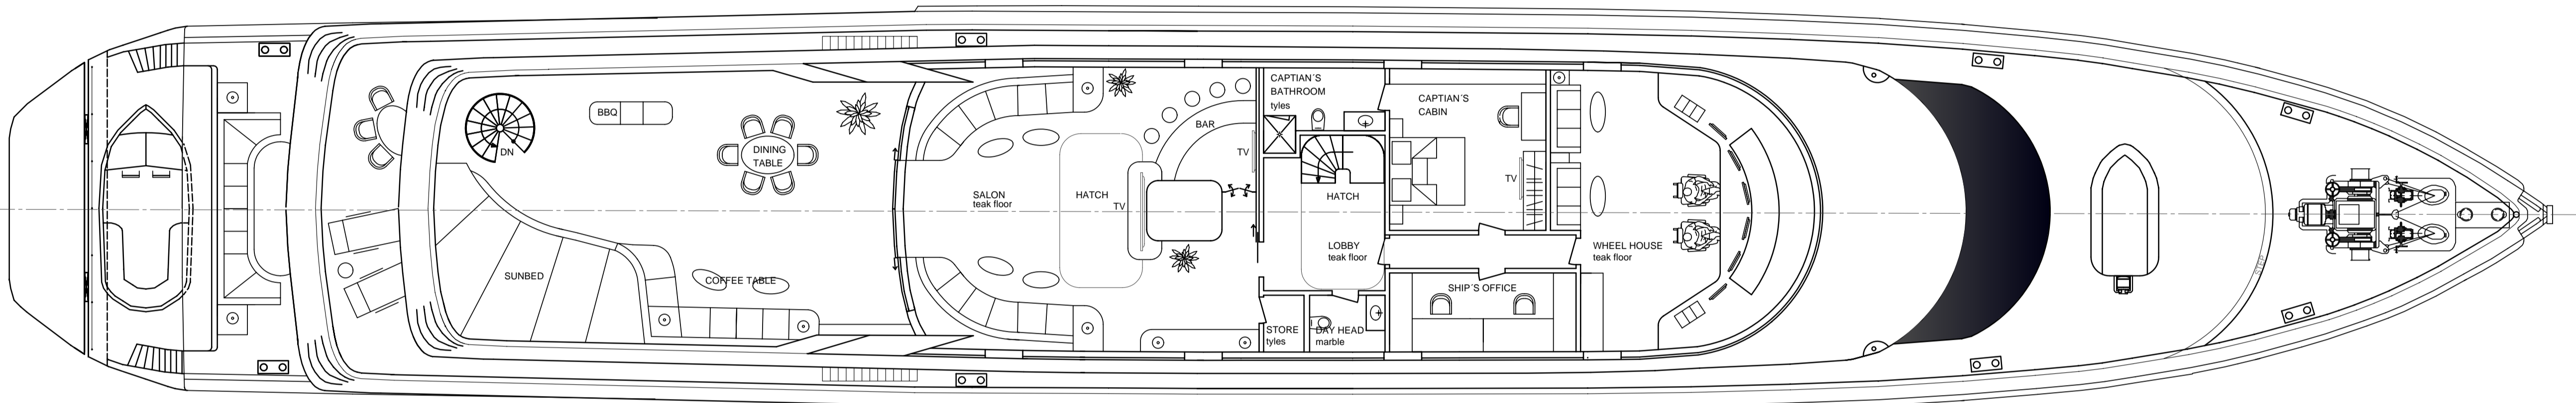


sun deck

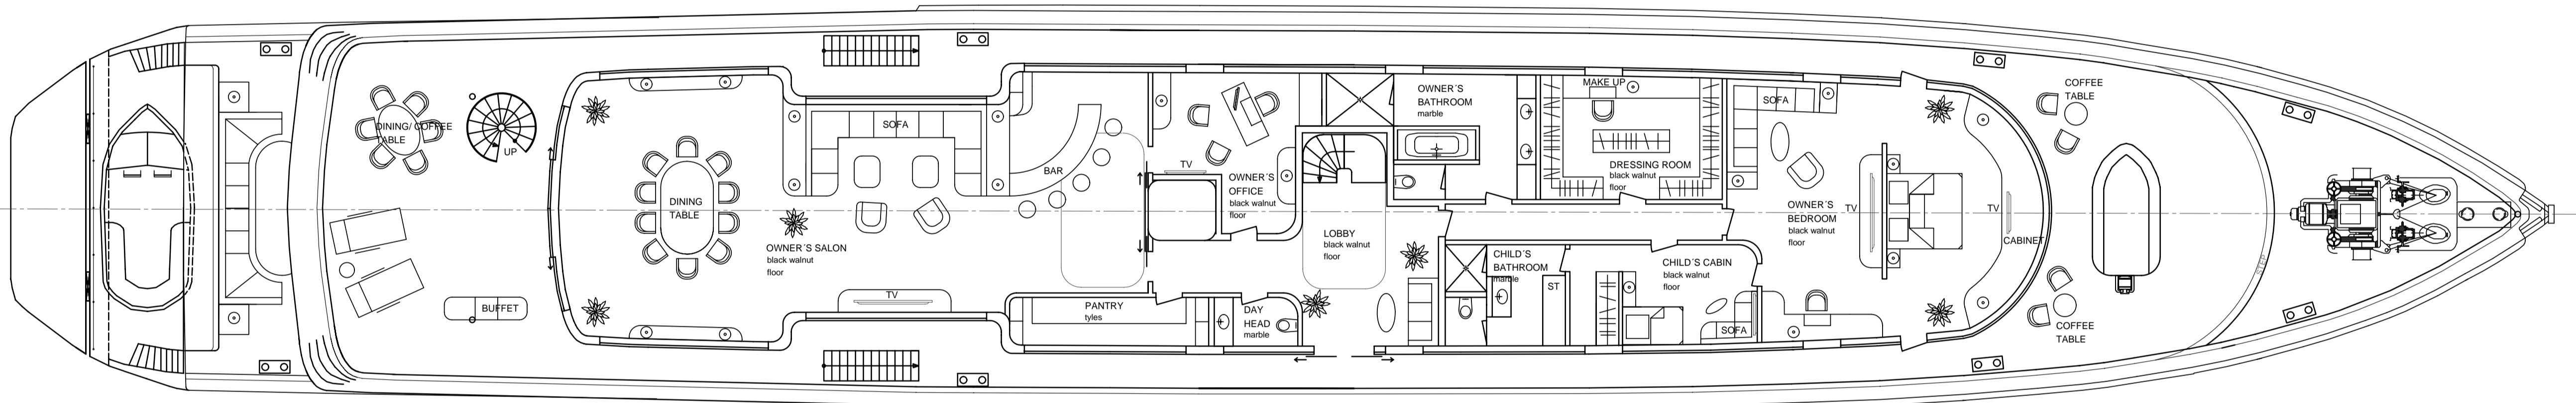


upper deck

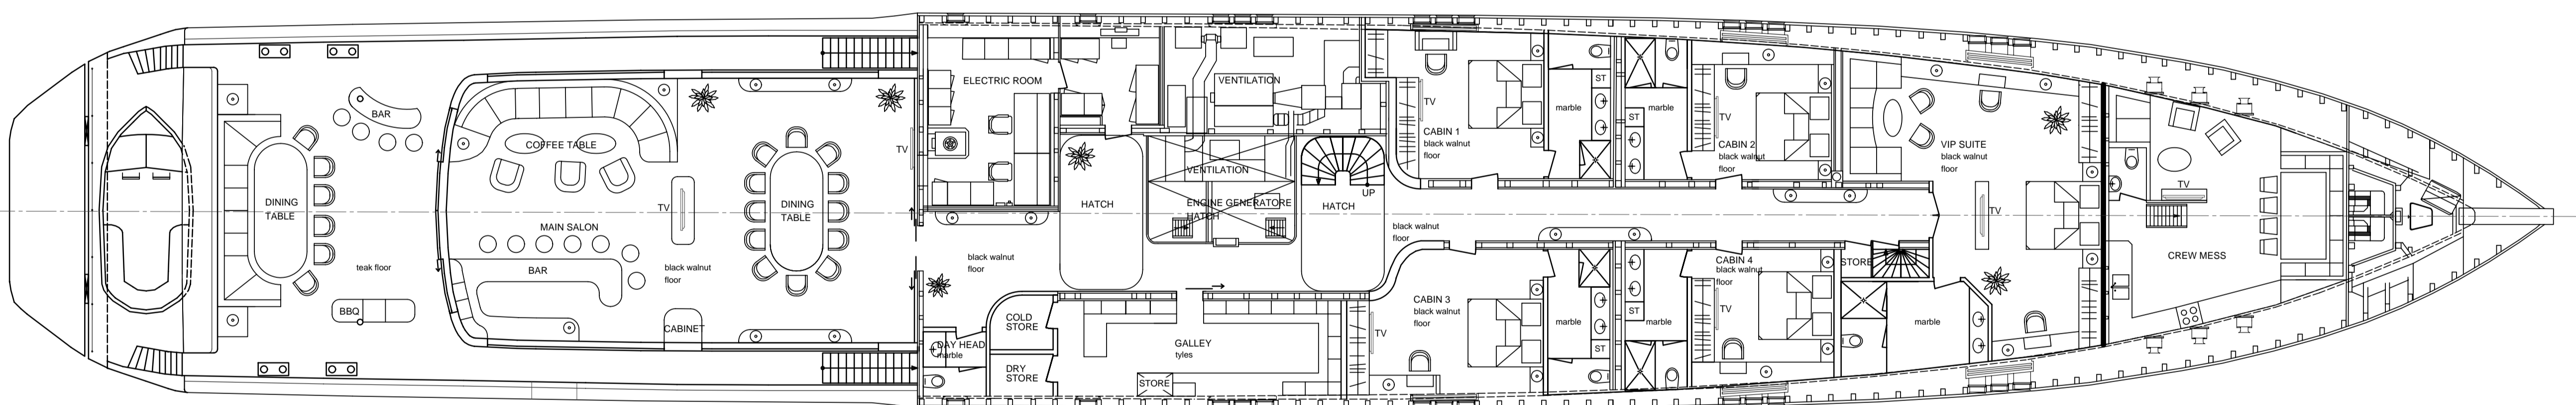

main deck
lobby upper deck

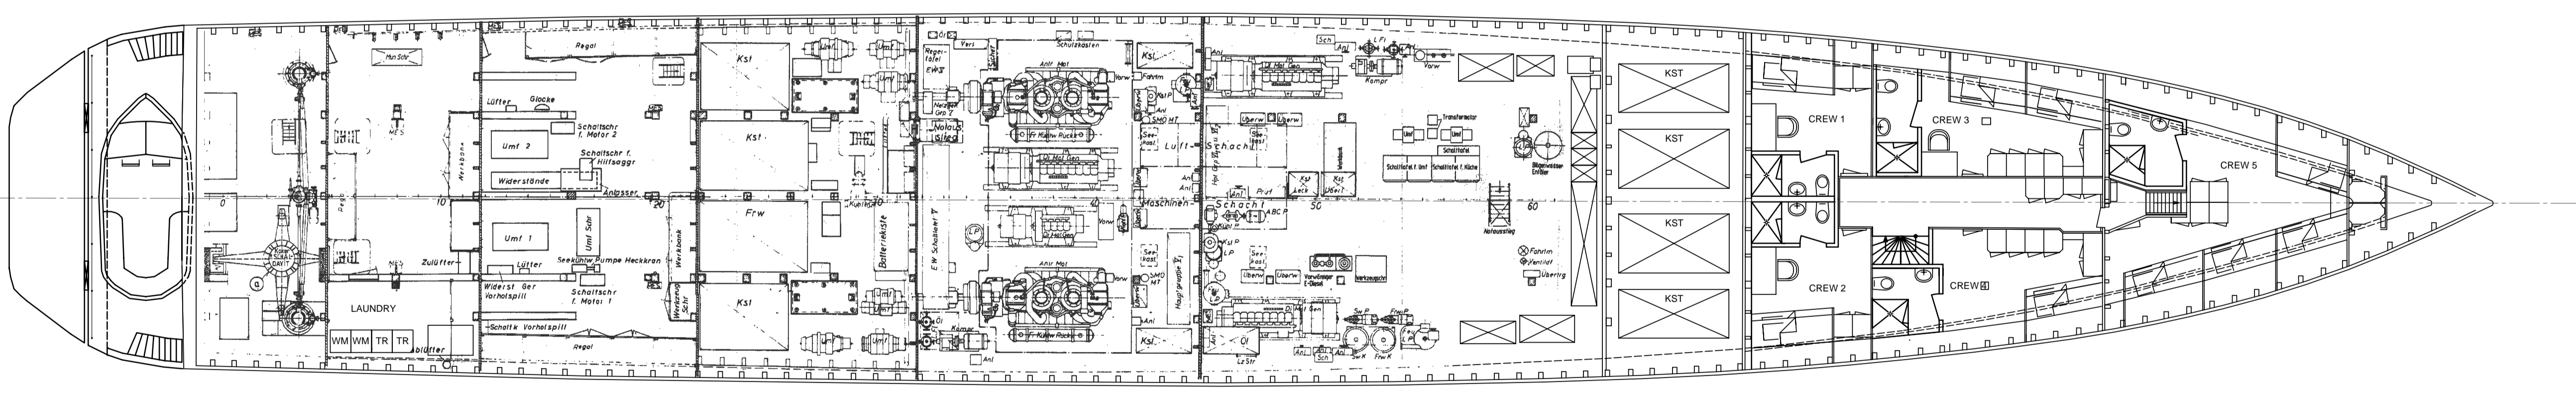

lower deck

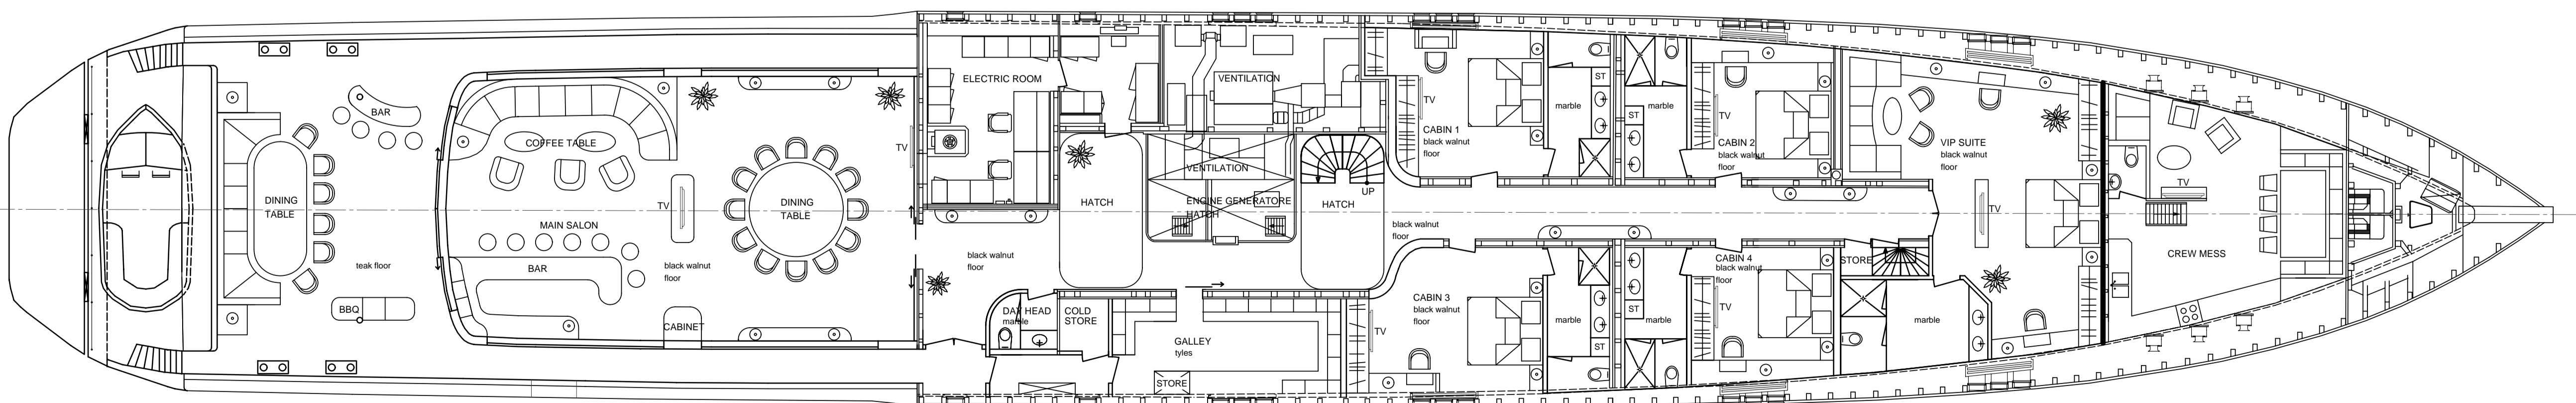

main deck
lobby main deck

Diese Zeichnungen sind nur zum vorgesehenen Zweck anvertraut und streng vertraulich zu behandeln (§517, 18 UWG). Alle Rechte nach den jeweiligen nationalen Rechtsordnungen und internationalem Recht (P/VÜ, RBÜ, GATT-Trips) vorbehalten. ISO 16016 gilt entsprechend. Urheber- und Schutzrechts- und/oder sonstige Rechtsverstoße werden zivil- und/oder strafrechtlich verfolgt.

These drawings are entrusted to the recipient solely for the agreed purpose and shall be treated strictly confidential. All rights under any national laws and international laws (Paris Convention, Berne Convention, GATT-Trips) reserved. ISO 16016 apply correspondingly. Copyright, intellectual property right and/or other infringements will be enforced by civil law action and/or criminal prosecution.

Design by Slotta Services GmbH	Project M.Y. Merim	Size 841/1320	
Yacht Ex- / Interior Design Yacht Einrichtung / Yacht Interior Info@slotta-services.com	Bürgerbuschweg 44 51181 Lohrhausen - Germany mobil +49 (0)172 - 2090670	Scale 1:100	
New Buccameer Limited Seychellen	
<table border="1"> <thead> <tr> <th>J</th> <th>Rev</th> <th>Date</th> <th>Name</th> <th>Title</th> </tr> </thead> <tbody> <tr> <td>J</td> <td></td> <td></td> <td></td> <td></td> </tr> <tr> <td>G</td> <td></td> <td></td> <td></td> <td></td> </tr> <tr> <td>F</td> <td></td> <td></td> <td></td> <td></td> </tr> <tr> <td>E</td> <td>has version main-deck</td> <td>24.07.2011</td> <td>AP</td> <td></td> </tr> <tr> <td>D</td> <td>has version up</td> <td>18.07.2011</td> <td>AP</td> <td></td> </tr> <tr> <td>C</td> <td>general update</td> <td>18.07.2011</td> <td>AP</td> <td></td> </tr> <tr> <td>B</td> <td>general update</td> <td>28.05.2011</td> <td>AP</td> <td></td> </tr> <tr> <td>A</td> <td>first drawings</td> <td>12.06.2011</td> <td>AP</td> <td></td> </tr> <tr> <td>SA/MS</td> <td>Design-drawings</td> <td>(Date)</td> <td>(Name)</td> <td></td> </tr> </tbody> </table>			J	Rev	Date	Name	Title	J					G					F					E	has version main-deck	24.07.2011	AP		D	has version up	18.07.2011	AP		C	general update	18.07.2011	AP		B	general update	28.05.2011	AP		A	first drawings	12.06.2011	AP		SA/MS	Design-drawings	(Date)	(Name)	
J	Rev	Date	Name	Title	
J	
G	
F	
E	has version main-deck	24.07.2011	AP	
D	has version up	18.07.2011	AP	
C	general update	18.07.2011	AP	
B	general update	28.05.2011	AP	
A	first drawings	12.06.2011	AP	
SA/MS	Design-drawings	(Date)	(Name)	
<p>elevation / floor plan closed sun deck</p> <p>Drawing No. 02.02 yacht no.4</p> <p>Resp. for</p>	